

KV. TIMMERMANNEN 14 ÅHUS  
 SKISS TOMTDISPOSITION



2022-11-01 /T.L






TIMMERMANNEN NR 12

SKALA 1:100 (A4)

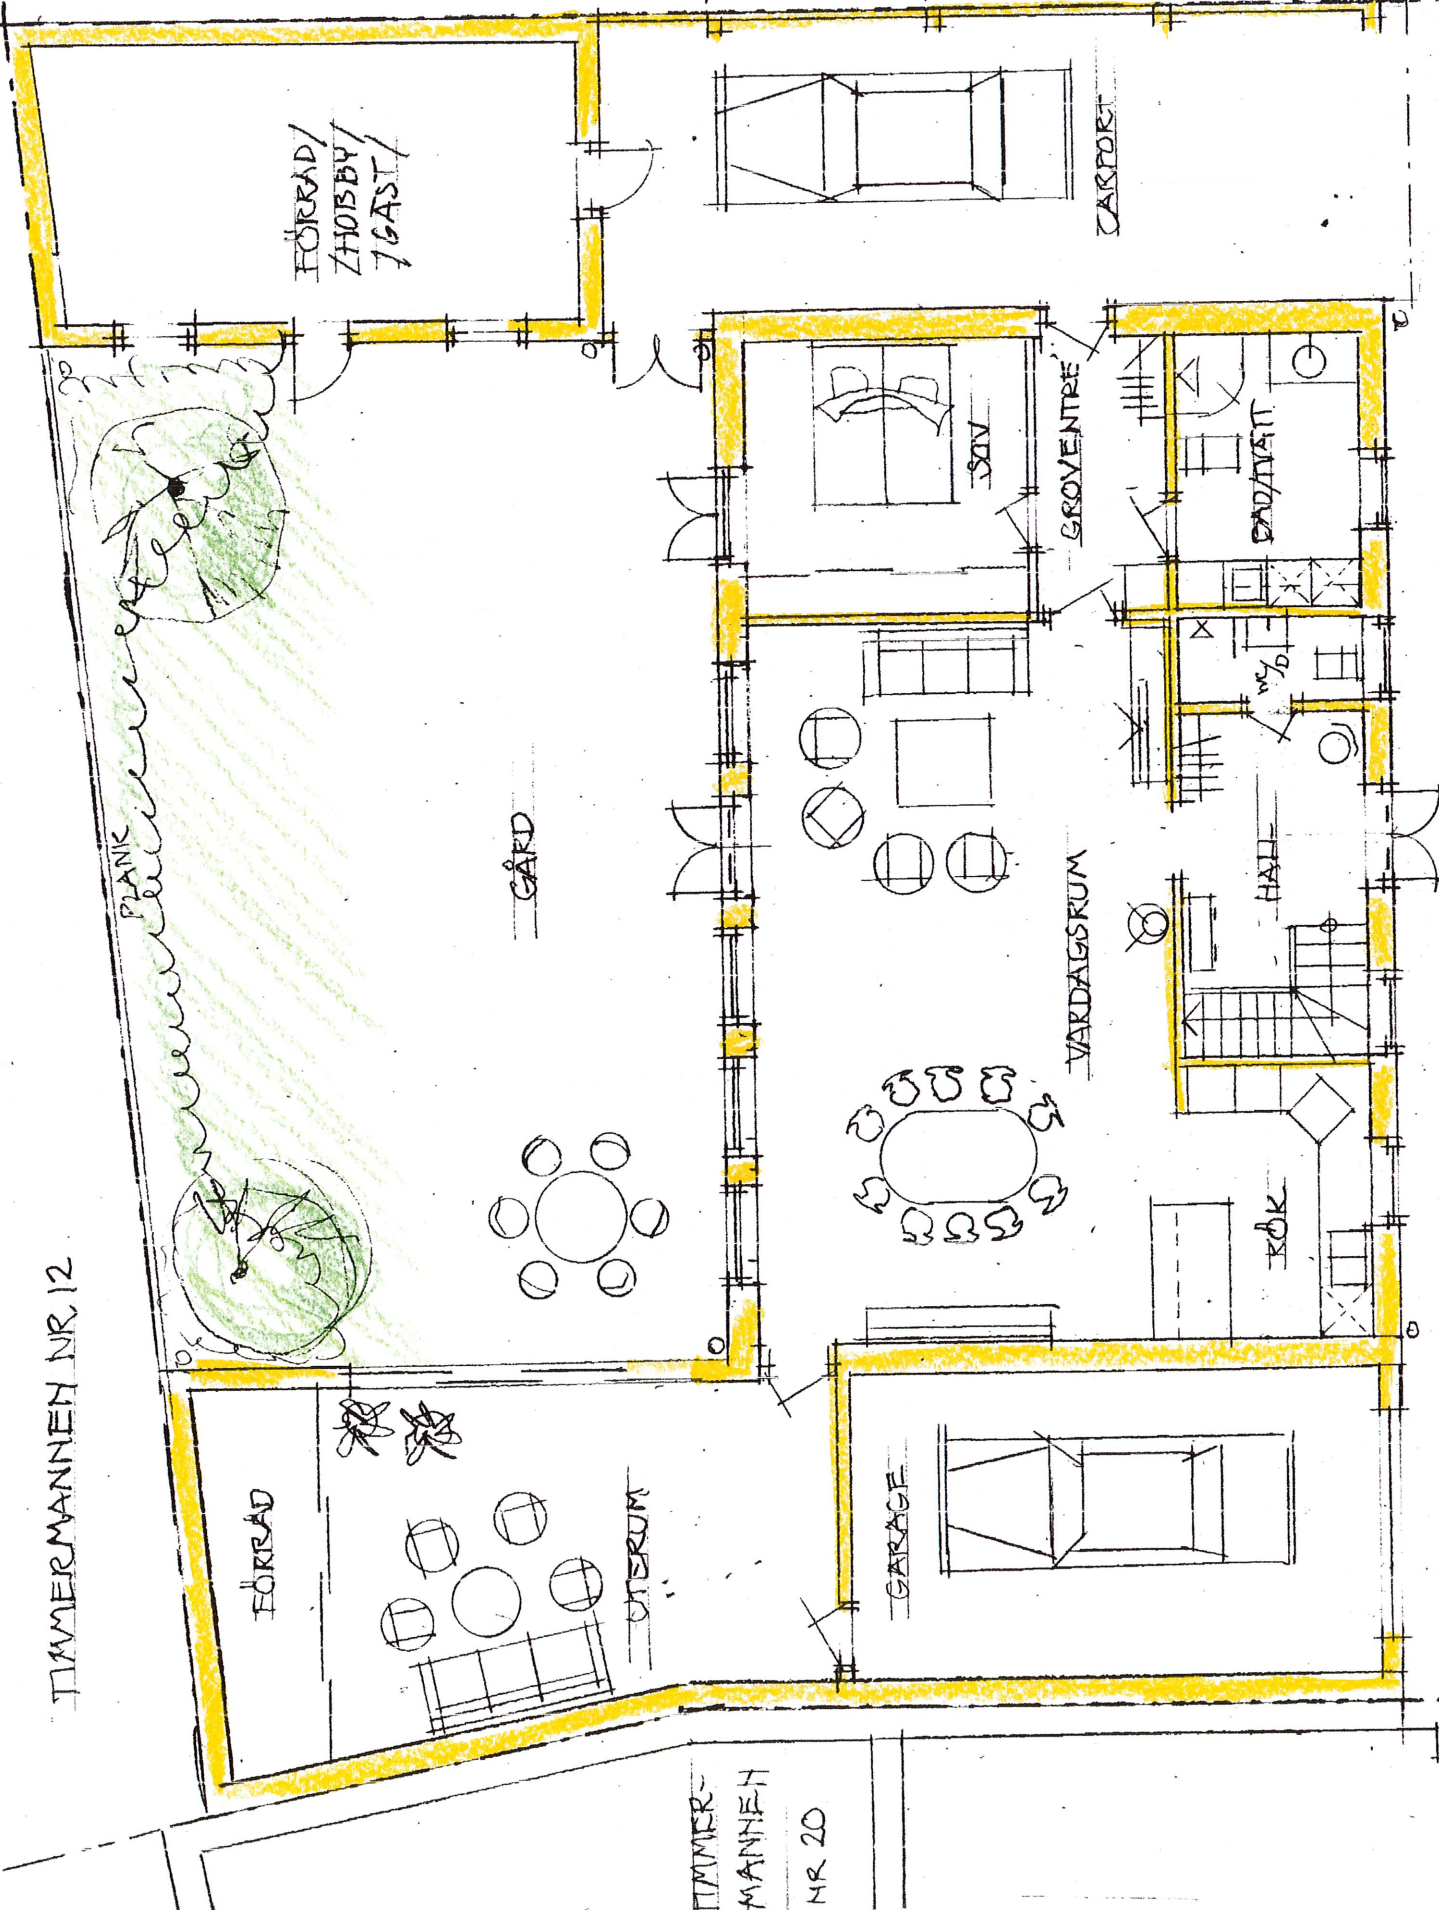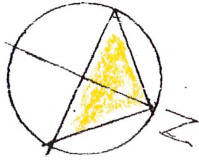


TIMMERMANNEN NR 20

GARAGE

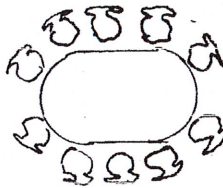

VARDAGSRUM

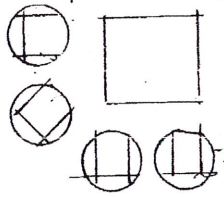

SÖTV

GROVENTRE

HALL

BADTVÄTT

KÖK

FÖRBRAD/  
ZHOISEY/  
7GAST/

GÅRD

CARPORT

TIMMERMANNEN NR 16


EV. CARPORT

TIMMERMANNEN 14. ÅHUS · SKISS B.V.

22-11-01 / T.L.



SKALA 1:100 (M)

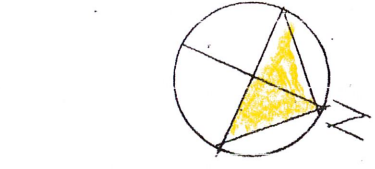


TIMMERMANNEN  
NR 16

EY. SÄRPORT

22-11-01/T.L

TIMMERMANNEN NR 12

15

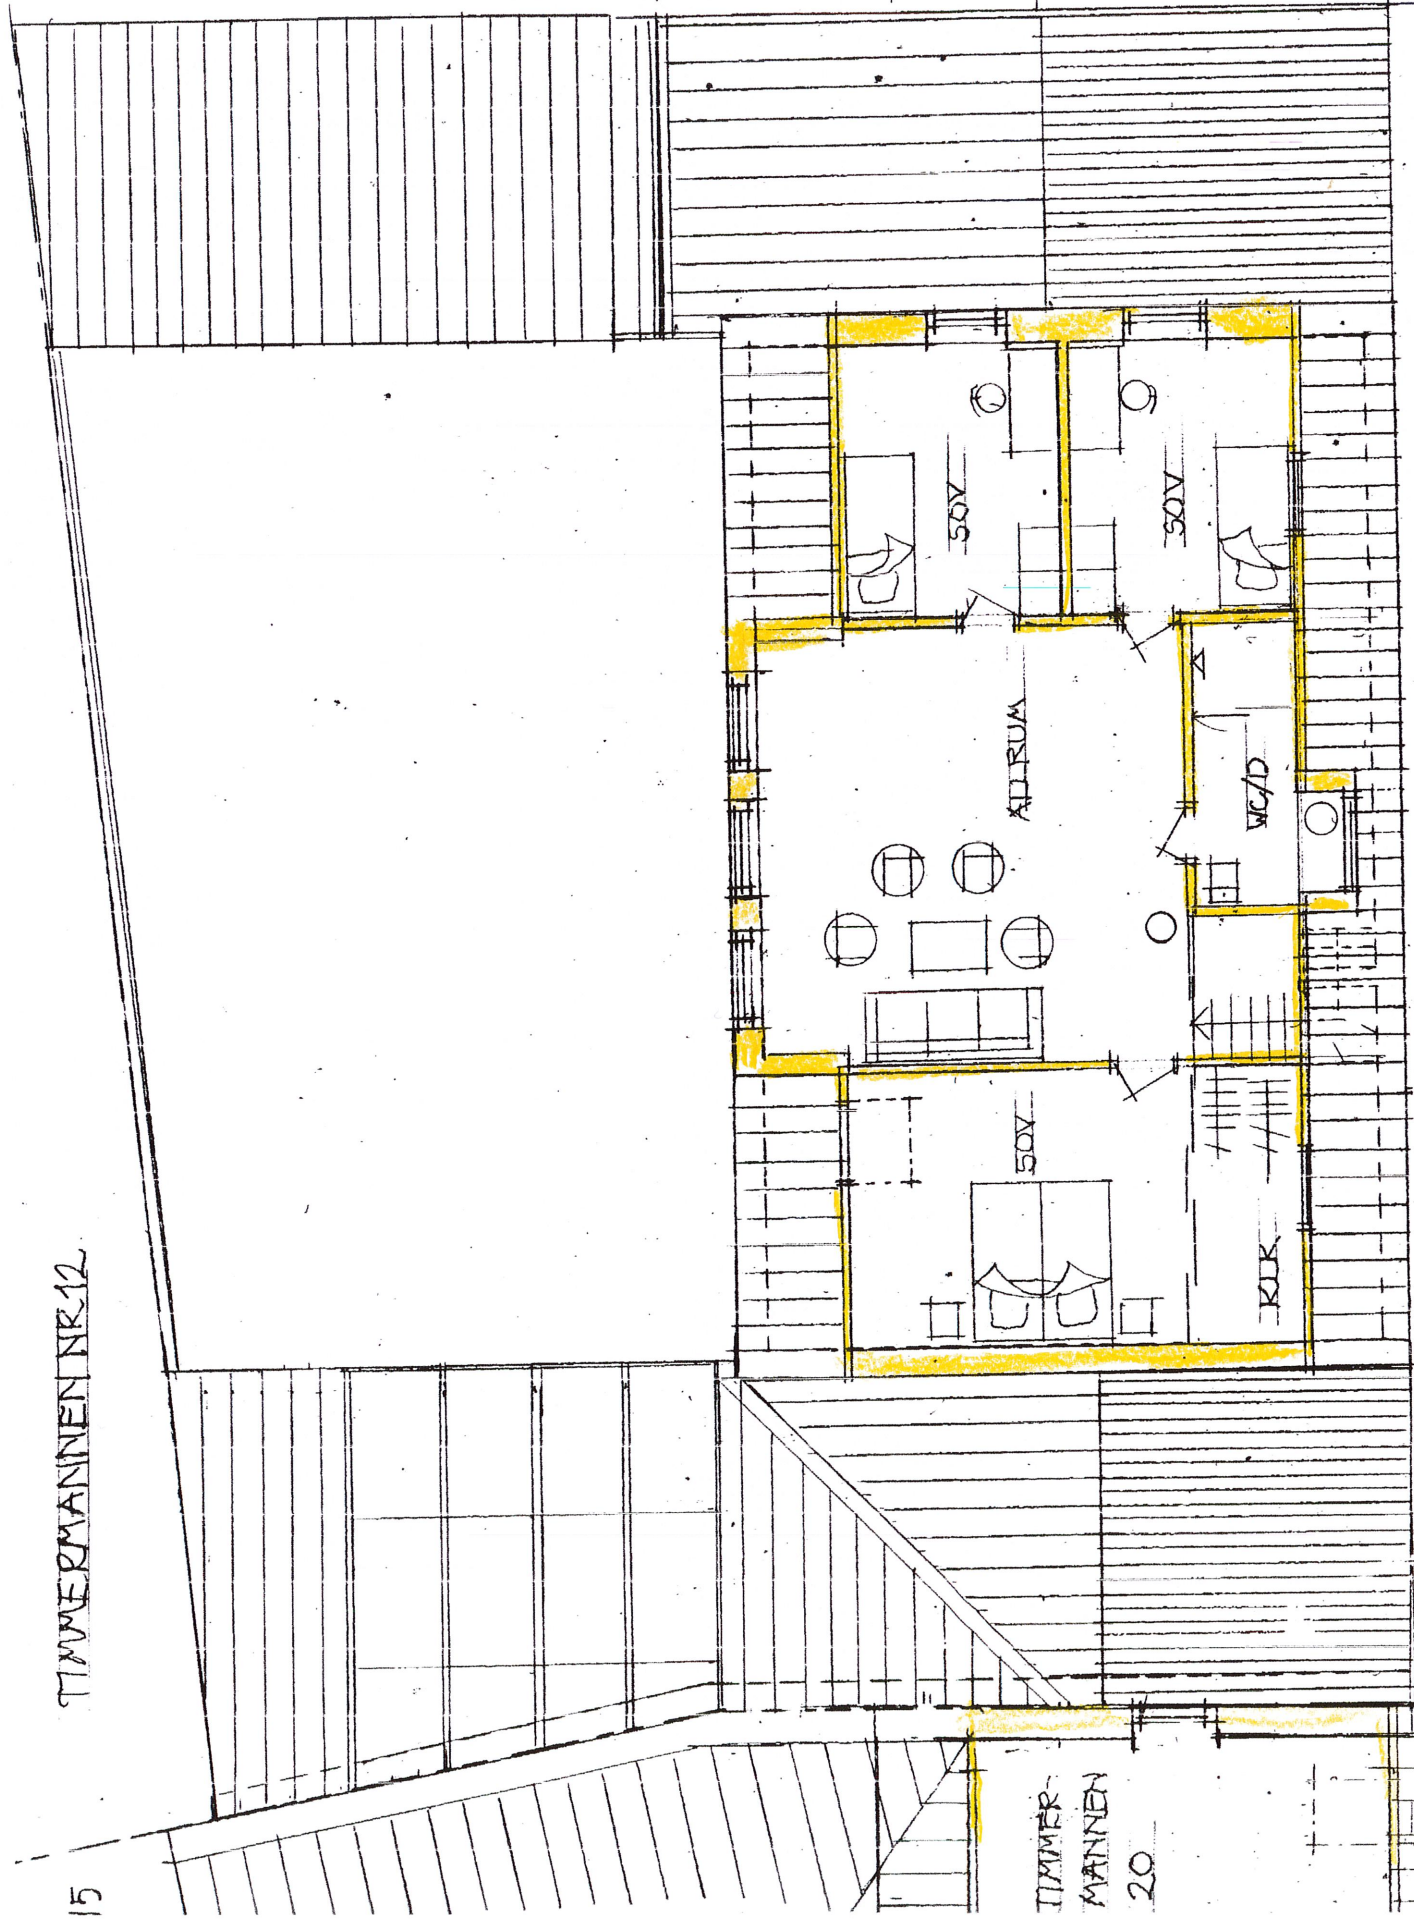

TIMMER-  
MANNEN  
20

TIMMERMANNEN 14 · ÅHUS · SKISS Ö.V.